


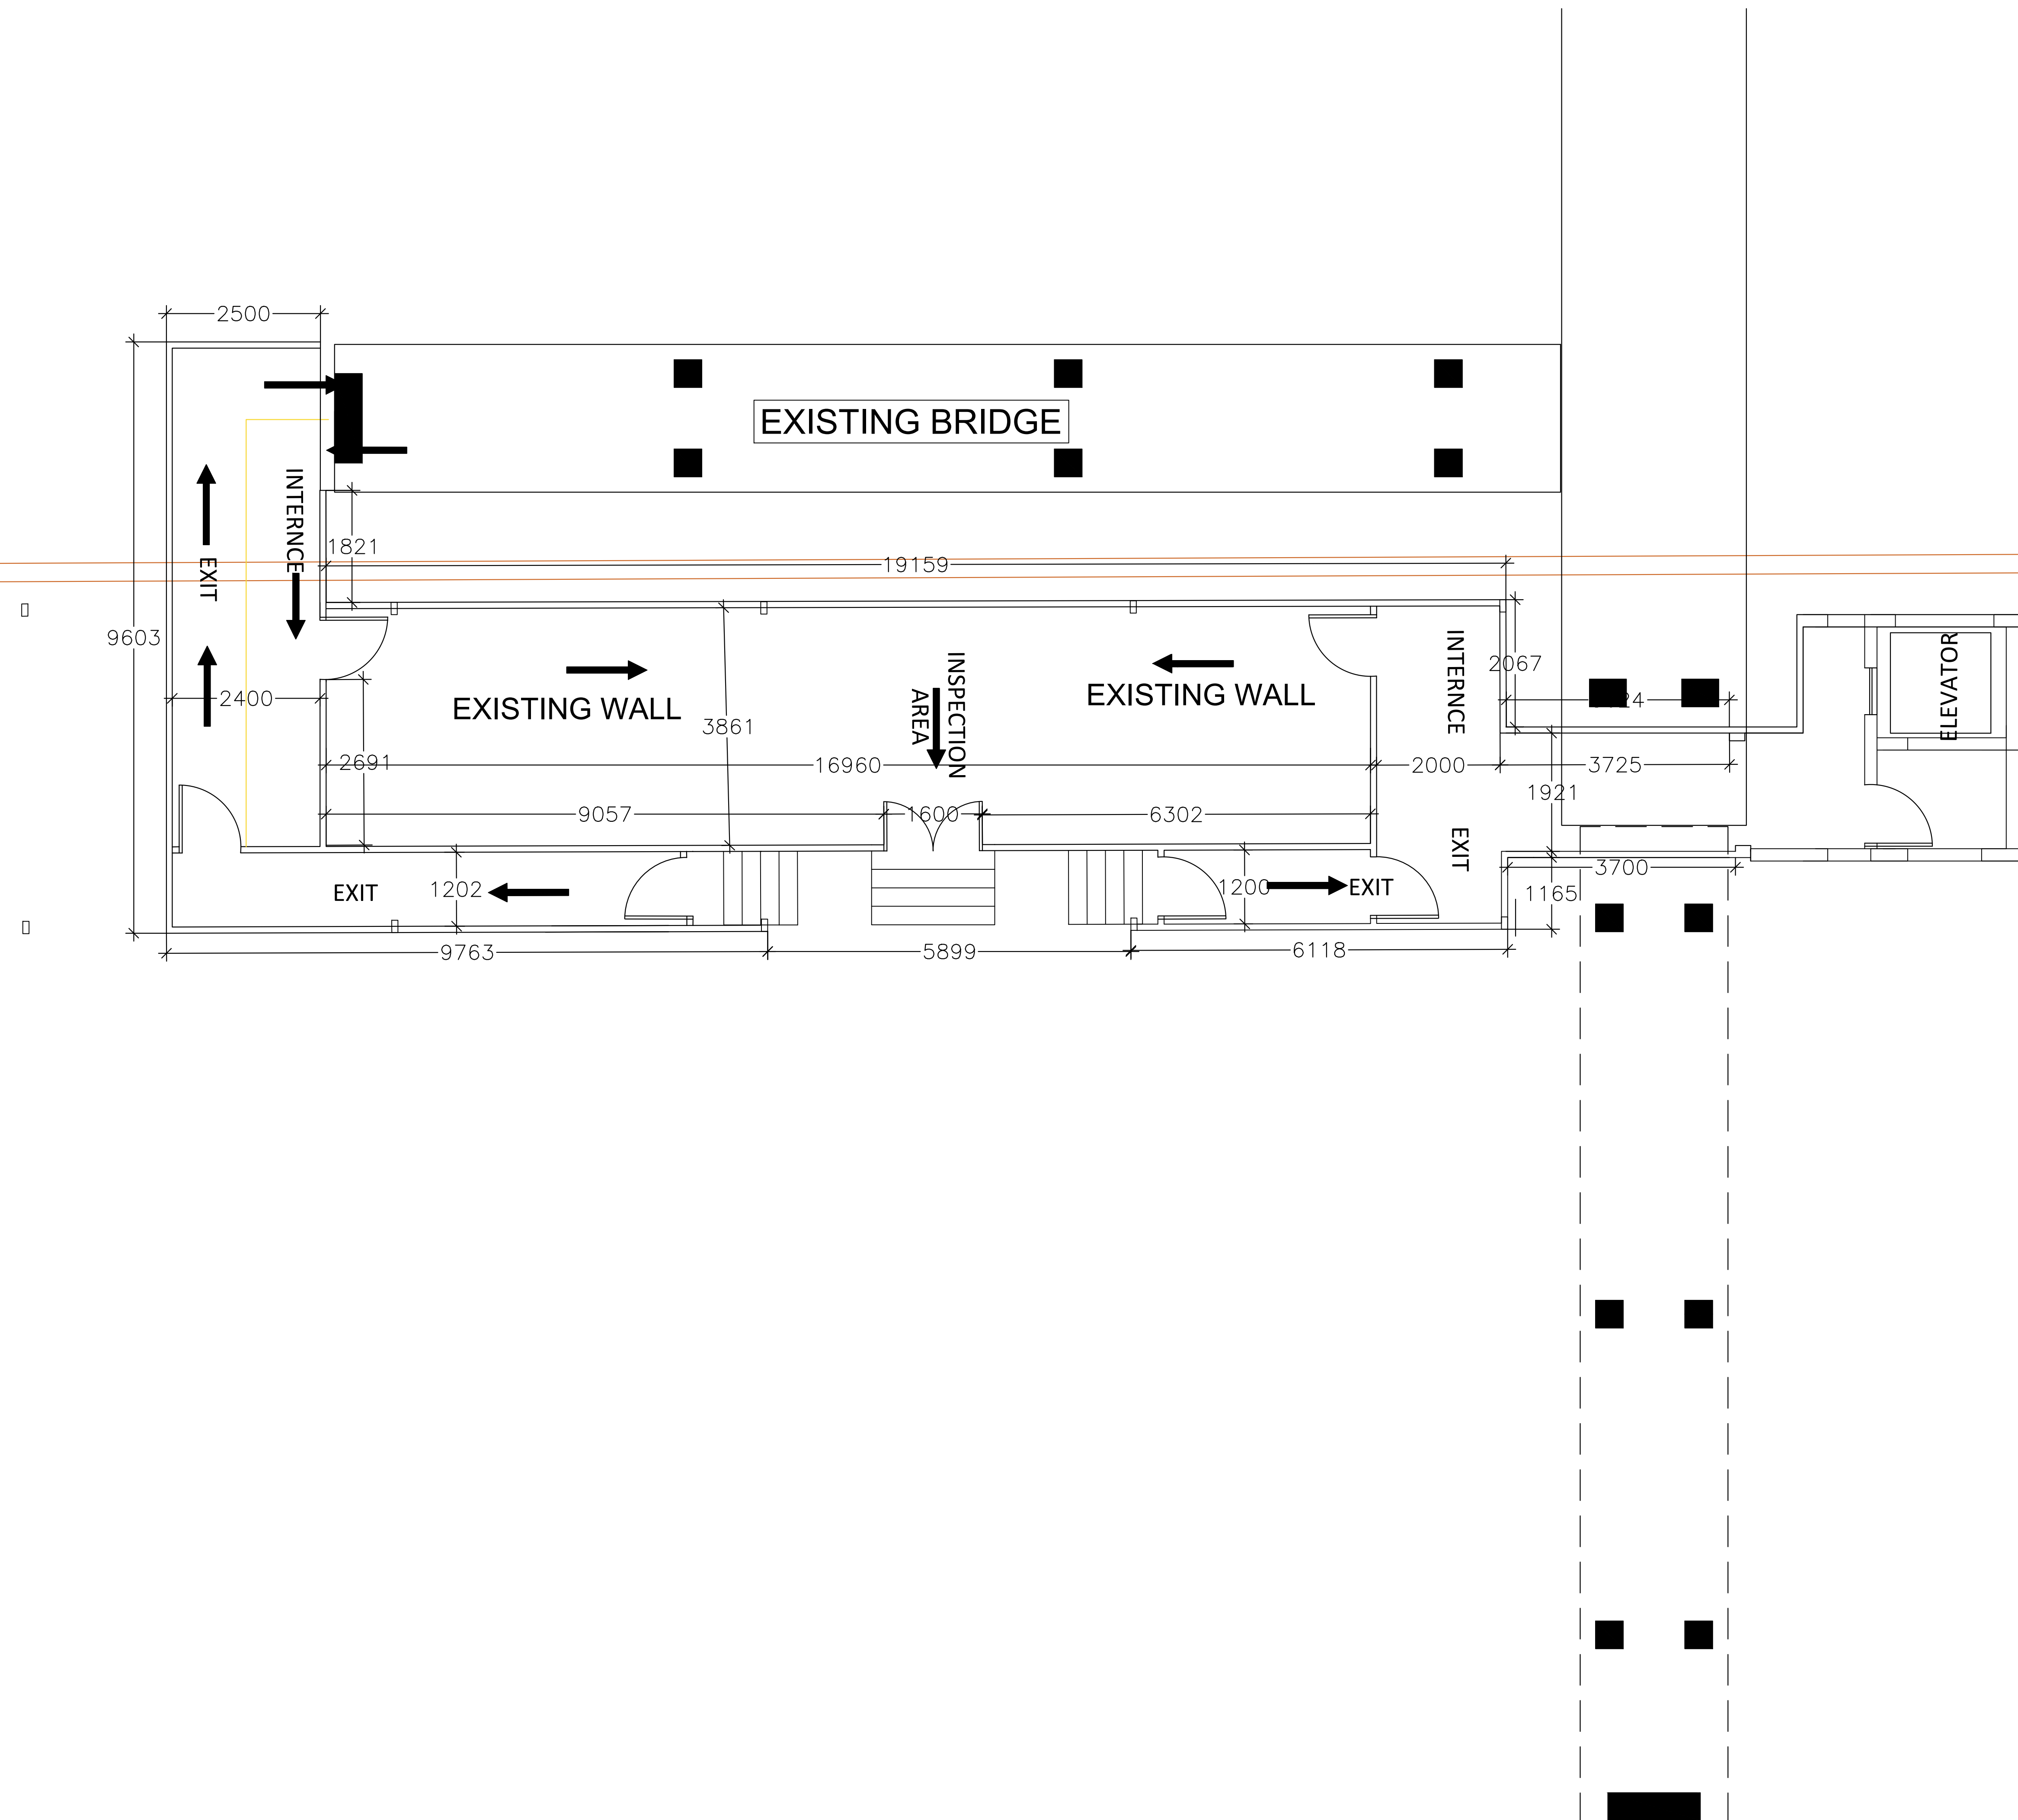

NOTES:-

	2	15.7.2017	REVISED FOUNDATION
	1	18.JUNE.2017	FOR APPROVAL
	0	14.MAY.2017	FOR APPROVAL

REV.	DATE	DESCRIPTION
------	------	-------------

CLIENT:

MINISTRY OF PUBLIC WORKS

CONTRACTOR :

AL SOOR FOOT BRIDGE
Khalid Ali Al-Kharafi & Bros. Co.
General Contractors

PROJECT:

WALK WAY BRIDGES
CONT. No. (224)

DRAWING TITLE:

PROJECT MANAGER:	DESIGN HEAD:	DESIGN:
	ENG. ABD ELHAMED ABHAR	DRAWN BY:

DRAWING No.:	SCALE:
AR	DATE:
	MAY 2023

CONSULTANT: SECURITY ROOM PLAN
KUWAITI ENGINEERING GROUP
مستشارون